




RIGHT SIDE ELEVATION

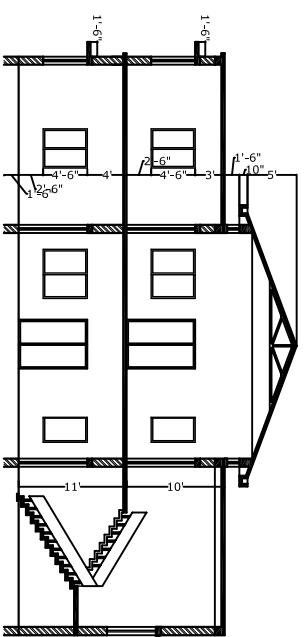


SECTION ON-PQ

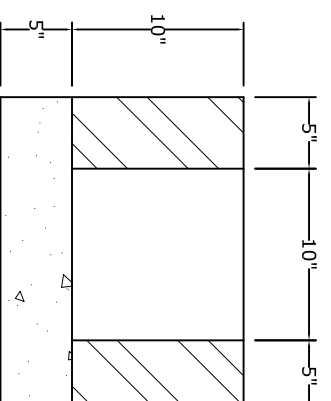


P.C.C.(1:4:8)  
DRAIN

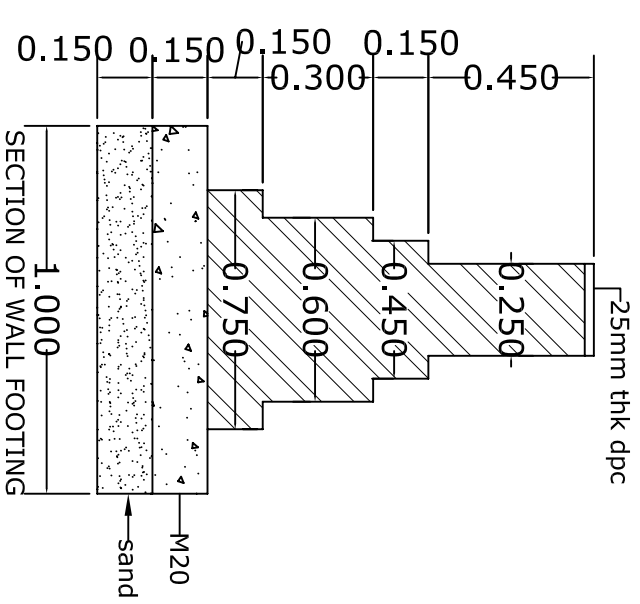


SECTION OF WALL FOOTING

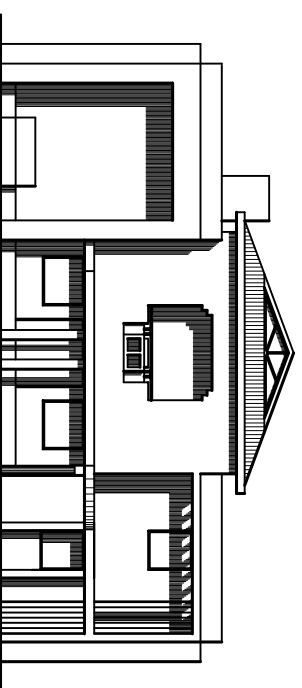


FRONT ELEVATION

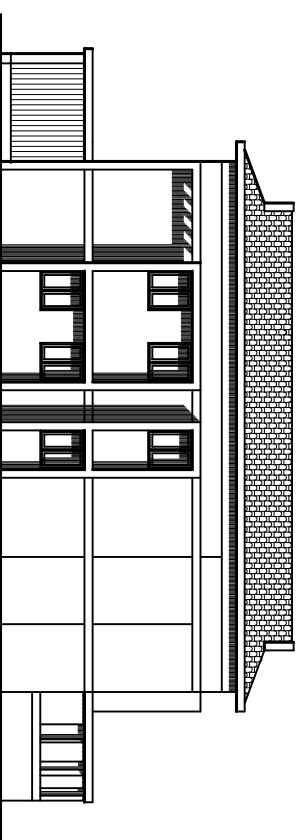


LEFT SIDE ELEVATION

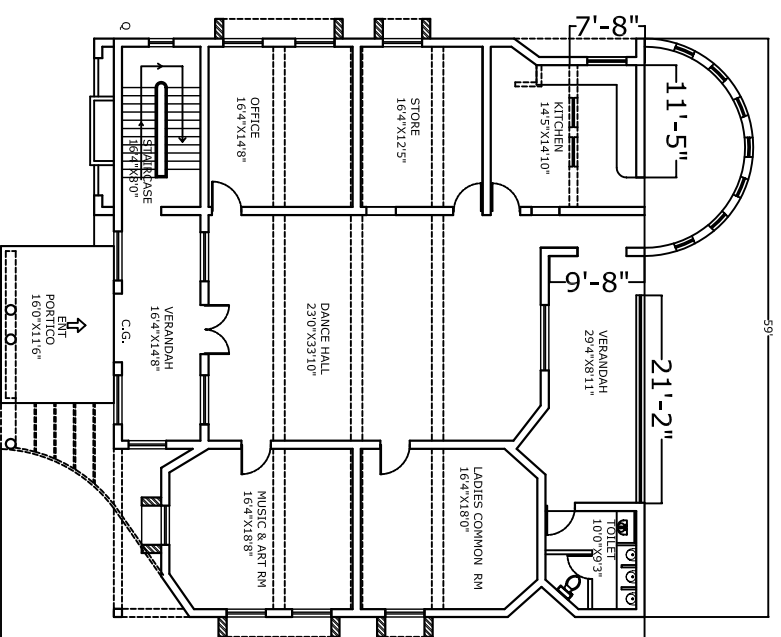


GROUND FLOOR PLAN

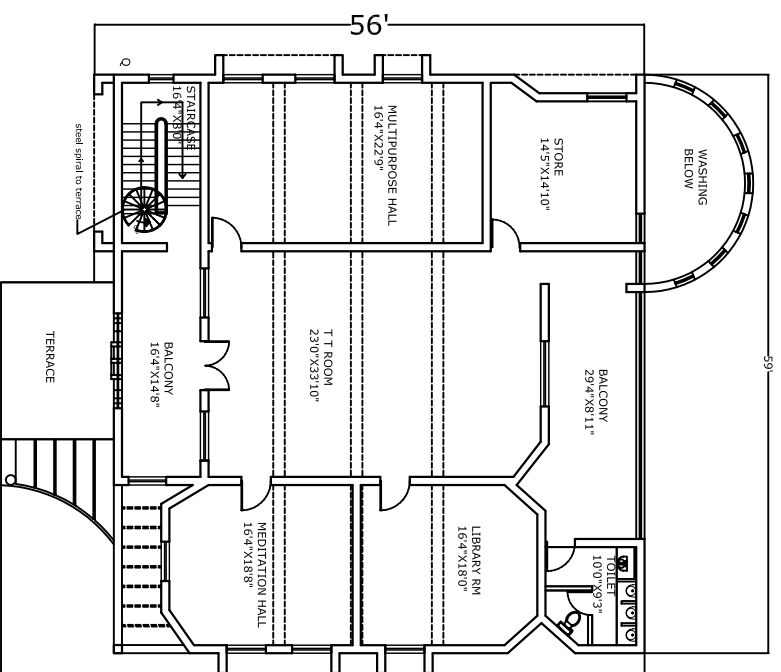

FIRST FLOOR PLAN

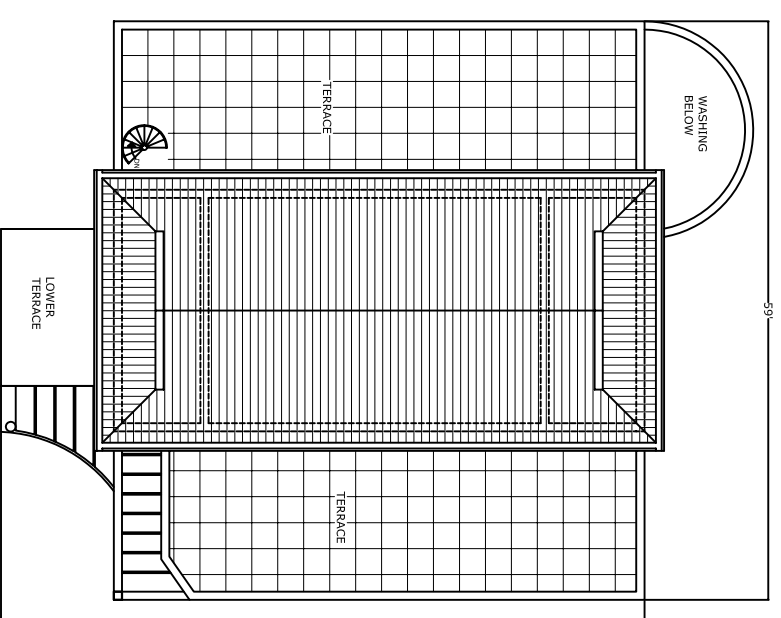

TERRACE FLOOR PLAN

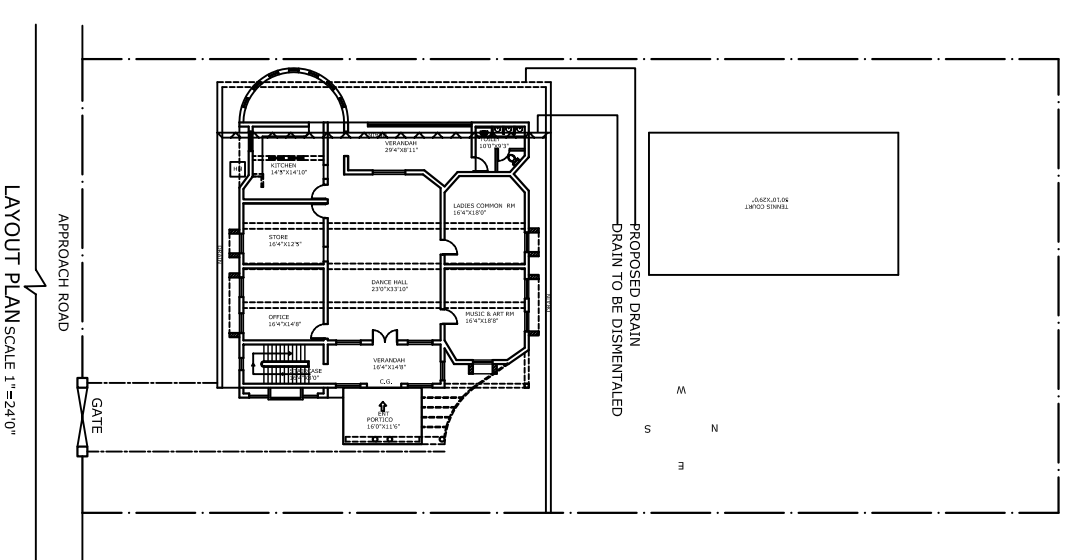

LAYOUT PLAN SCALE 1"=24'0"

# RENOVATION AND CONSTRUCTION OF FIRST FLOOR FACULTY CHAMBER, NIT, ROURKELA.

## STATEMENT OF AREAS

## SCHEDULES OF DOOR & WINDOWS


## CONSULTANTS

## CONTENTS

EXISTING GR FL AREA  
PROP 1ST FL AREA  
EXISTING PORTICO AREA  
TOTAL

2555 SFT  
2555 SFT  
184 SFT  
5294 SFT

D	5'0"X7'0"
D1	3'0"X7'0"
W	6'8"X4'6"
W1	5'0"X4'6"
W2	4'0"X4'6"
W3	3'4"X4'6"
W4	3'0"X4'6"
C.G.	7'0"X7'0"

 

**SPACE ARCH**  
ARCHITECT: INTERIOR DESIGNER  
205, JAADEVIHAR, BHUBANESWAR

GROUND FLOOR PLAN,  
FIRST FLOOR PLAN,  
FRONT ELEVATION &  
SECTION ON R-R  
SCALE  
1"=8'0"

SHEET NO. 01