


PROPOSED ADDITION AND ALTERATION TO THE HOSTEL NO. 6 BUILDING FOR NIT, ROURKELA

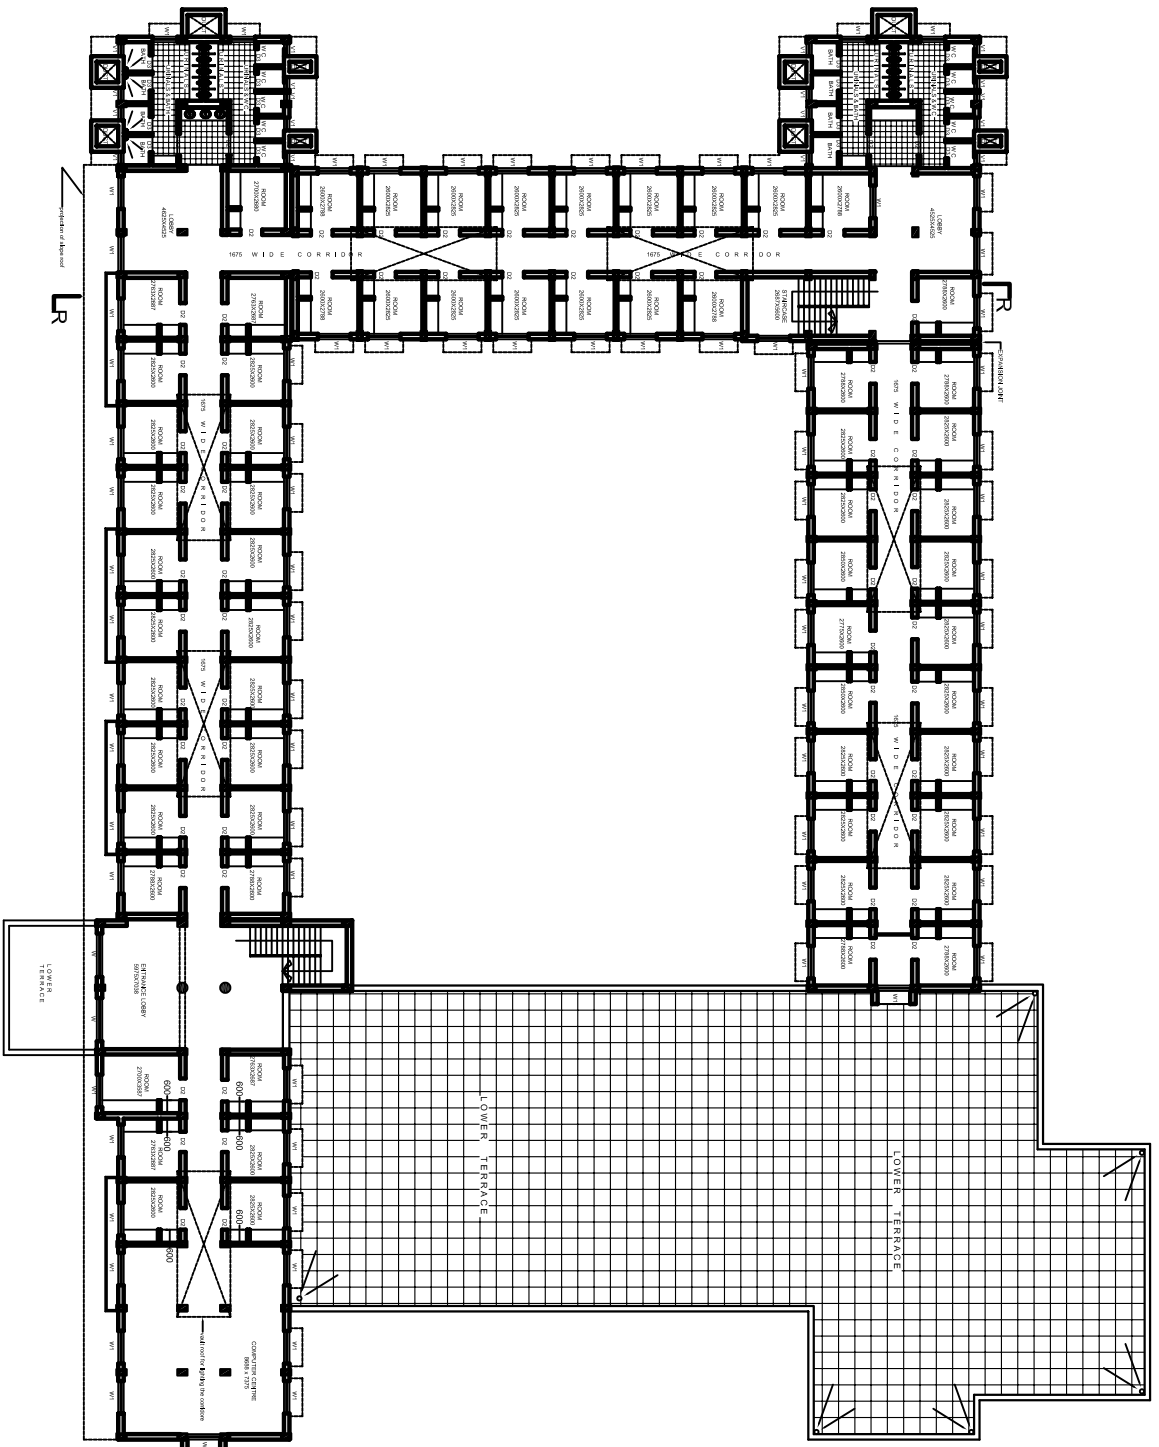

SECOND FLOOR PLAN

- NOTES
1. ONE MONTHS PERMISSIONS ARE TO BE FOLLOWED.
 2. ALL DIMENSIONS ARE UNLESS OTHERWISE SPECIFIED.
 3. DOORS AND WINDOWS SHOULD BE CLAMKIND WITH OFFICE ENTRY PARTICULATION.
 4. THESE DRAWINGS ARE THE SOLE PROPERTY OF M/S SPACE ARCH.
 5. COPYRIGHTS RESERVED.


LEGEND

DOOR	WINDOW	STAIR	STAIR CASE
...

SPACE ARCH
 100, ANAND VIHAR, BHUBANESHWAR

PROJECT NO.	DATE
...	...

PROPOSED ADDITION AND ALTERATION TO THE HOSTEL NO. 6 BUILDING FOR NIT, ROURKELA

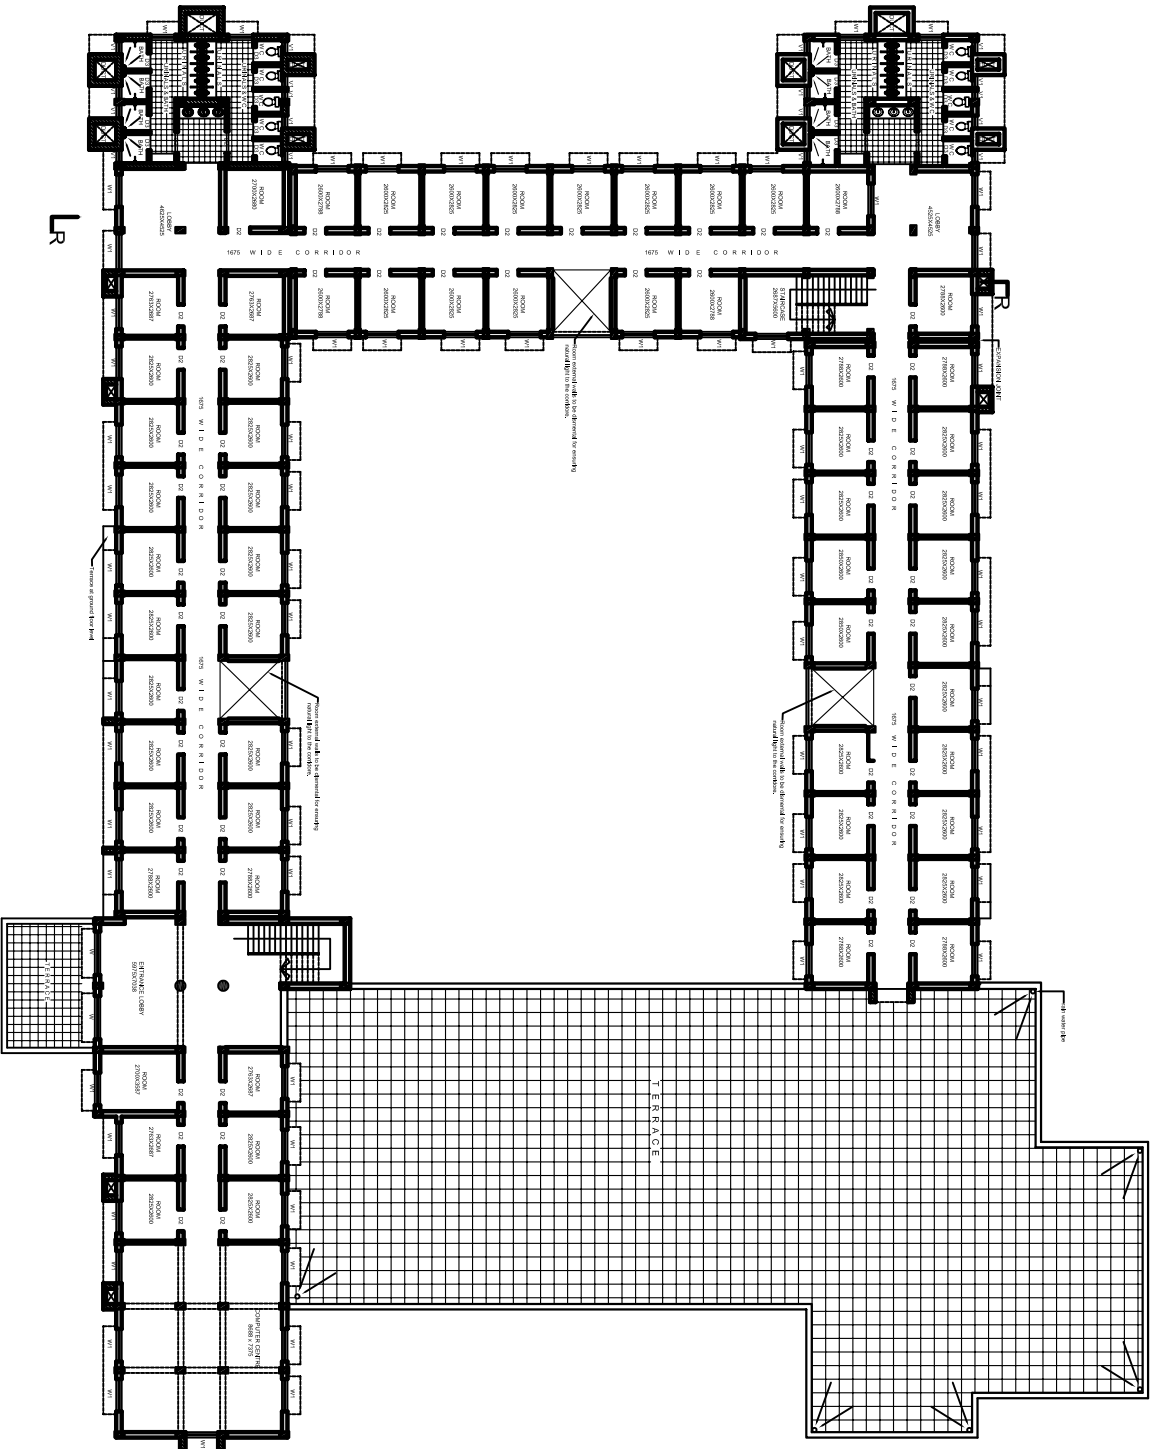

FIRST FLOOR PLAN

<p>SPACE ARCH 100, UNIVERSITY ROAD, RAIPUR</p>		<p>DATE: 15/03/2024</p>	
<p>PROJECT: NIT, ROURKELA</p>		<p>SCALE: 1/8" = 1'-0"</p>	
<p>DESIGNER: [Signature]</p>		<p>CHECKED: [Signature]</p>	
<p>DATE: 15/03/2024</p>		<p>SCALE: 1/8" = 1'-0"</p>	

NOTES:

1. ALL DIMENSIONS ARE IN METERS UNLESS OTHERWISE SPECIFIED.
2. DOORS AND WINDOWS SHOULD BE CLAM FROM THE OUTSIDE UNLESS OTHERWISE SPECIFIED.
3. OFFICE EQUIPMENT AND FURNITURE SHOULD BE CLAM FROM THE OUTSIDE UNLESS OTHERWISE SPECIFIED.
4. THESE DRAWINGS ARE THE SOLE PROPERTY OF SPACE ARCH.
5. COPYRIGHT RESERVED.

LEGEND:

- DOOR
- WINDOW
- STAIR
- STAIR
- STAIR
- STAIR

PROPOSED ADDITION AND ALTERATION TO THE HOSTEL NO. 6 BUILDING FOR NIT, ROURKELA

DATE: 15/03/2024

SCALE: 1/8" = 1'-0"

PROJECT: NIT, ROURKELA

DESIGNER: [Signature]

CHECKED: [Signature]

DATE: 15/03/2024

SCALE: 1/8" = 1'-0"

PROJECT: NIT, ROURKELA

DESIGNER: [Signature]

CHECKED: [Signature]

DATE: 15/03/2024