



SECTION ON R-R

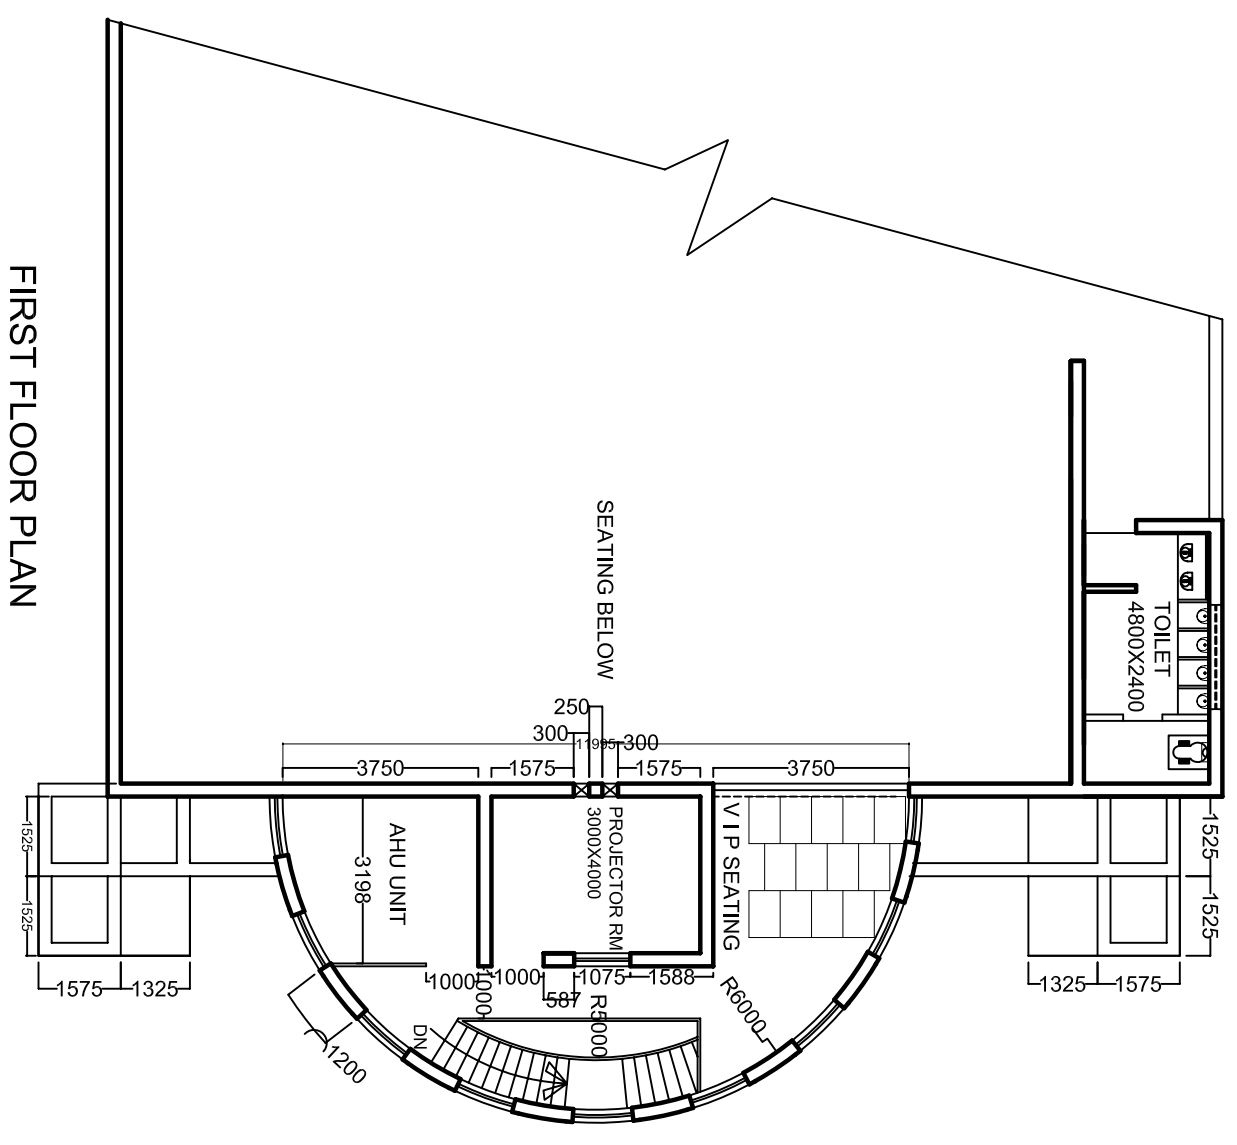

FIRST FLOOR PLAN

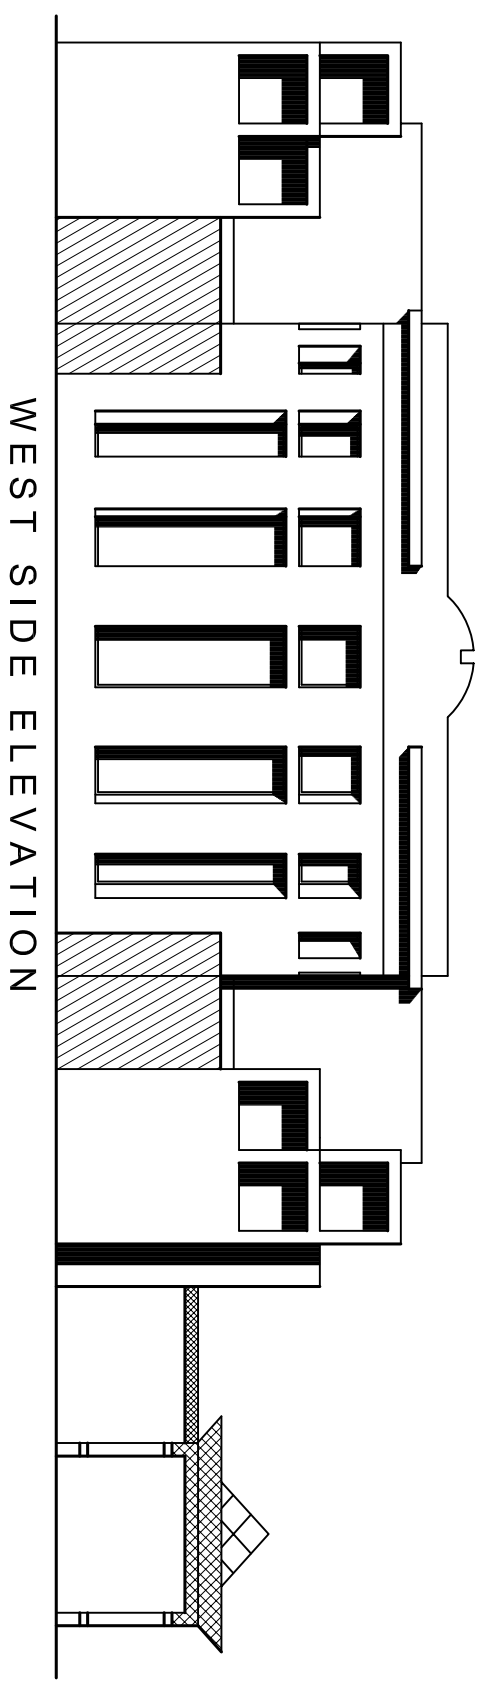

WEST SIDE ELEVATION

NOTES	ARCHITECT	CONSULTANT	CONTENTS
<ol style="list-style-type: none"> <li>Only written dimensions are to be followed.</li> <li>All dimensions are in millimetre unless otherwise specified.</li> <li>This drawing is valid for discussion and approval.</li> <li>This drawings are the sole property of M/S SPACE ARCH.</li> <li>Copy rights reserved.</li> </ol>	D.K.PARIDA REGD NO. CA/94/17280	SPACE ARCH ARCHITECTS-ENGINEER-PLANNER 205, JAYADEV VIHAR, BHUBANESWAR	FIRST FLOOR PLAN FRONT ELEVATION SECTION ON R-R SCALE 1:100 SHEET NO. 003 REV.

# PROPOSED AUDITORIUM HALL FOR NIT AT ROURKELA,