


FURNITURE LAYOUT PLAN OF GUEST SUITE FOR REAR BLOCK

- NOTE:
- ALL DIMENSIONS ARE TO BE CHECKED PRIOR TO FABRICATION
 - ALL DIMENSIONS ARE FINISHED DIMENSION (INCLUSIVE OF VENEER FIXING)

KEY PLAN:

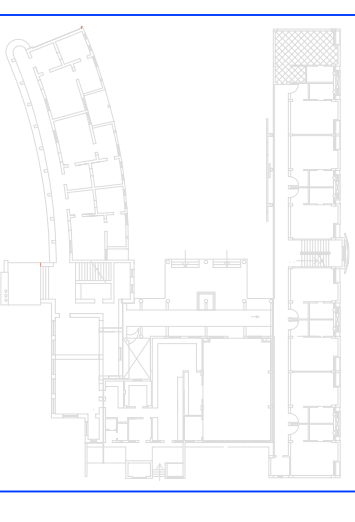

PROJECT NAME :

INTERIOR WORK FOR
VIP GUEST HOUSE,
NATIONAL INSTITUTE
OF TECHNOLOGY,
ROURKELA

DRAWING TITLE :

FURNITURE LAYOUT PLAN
FOR GUEST SUITE

DRAWING NO. :

NIT / RKL / VIPGH /INT-102

SCALE :

1 : 30 DATE: 20.07.07

BOSE BROTHERS ARCHITECTS

ARCHITECTS, ENGINEERS, CITY PLANNERS
& INTERIOR DESIGNERS

10-B, MEGHDOOT, 12ROWLAND ROAD,
KOLKATA - 700020.


COMPUTER TAG

BOSE 3/E/INT/VIPGH-INT/GUEST SUITE

PLOTTING TAG

BOSE 3/E/INT/VIPGH-INT/GUEST SUITE

THIS DRAWING IS THE PROPERTY OF
M/S BOSE BROTHERS AND IT SHALL NOT
BE REPRODUCED OR MODIFIED WITH
WRITTEN PERMISSION. THIS DRAWING
SHALL NOT BE SCALED. ONLY WRITTEN
DIMENSIONS SHALL BE FOLLOWED

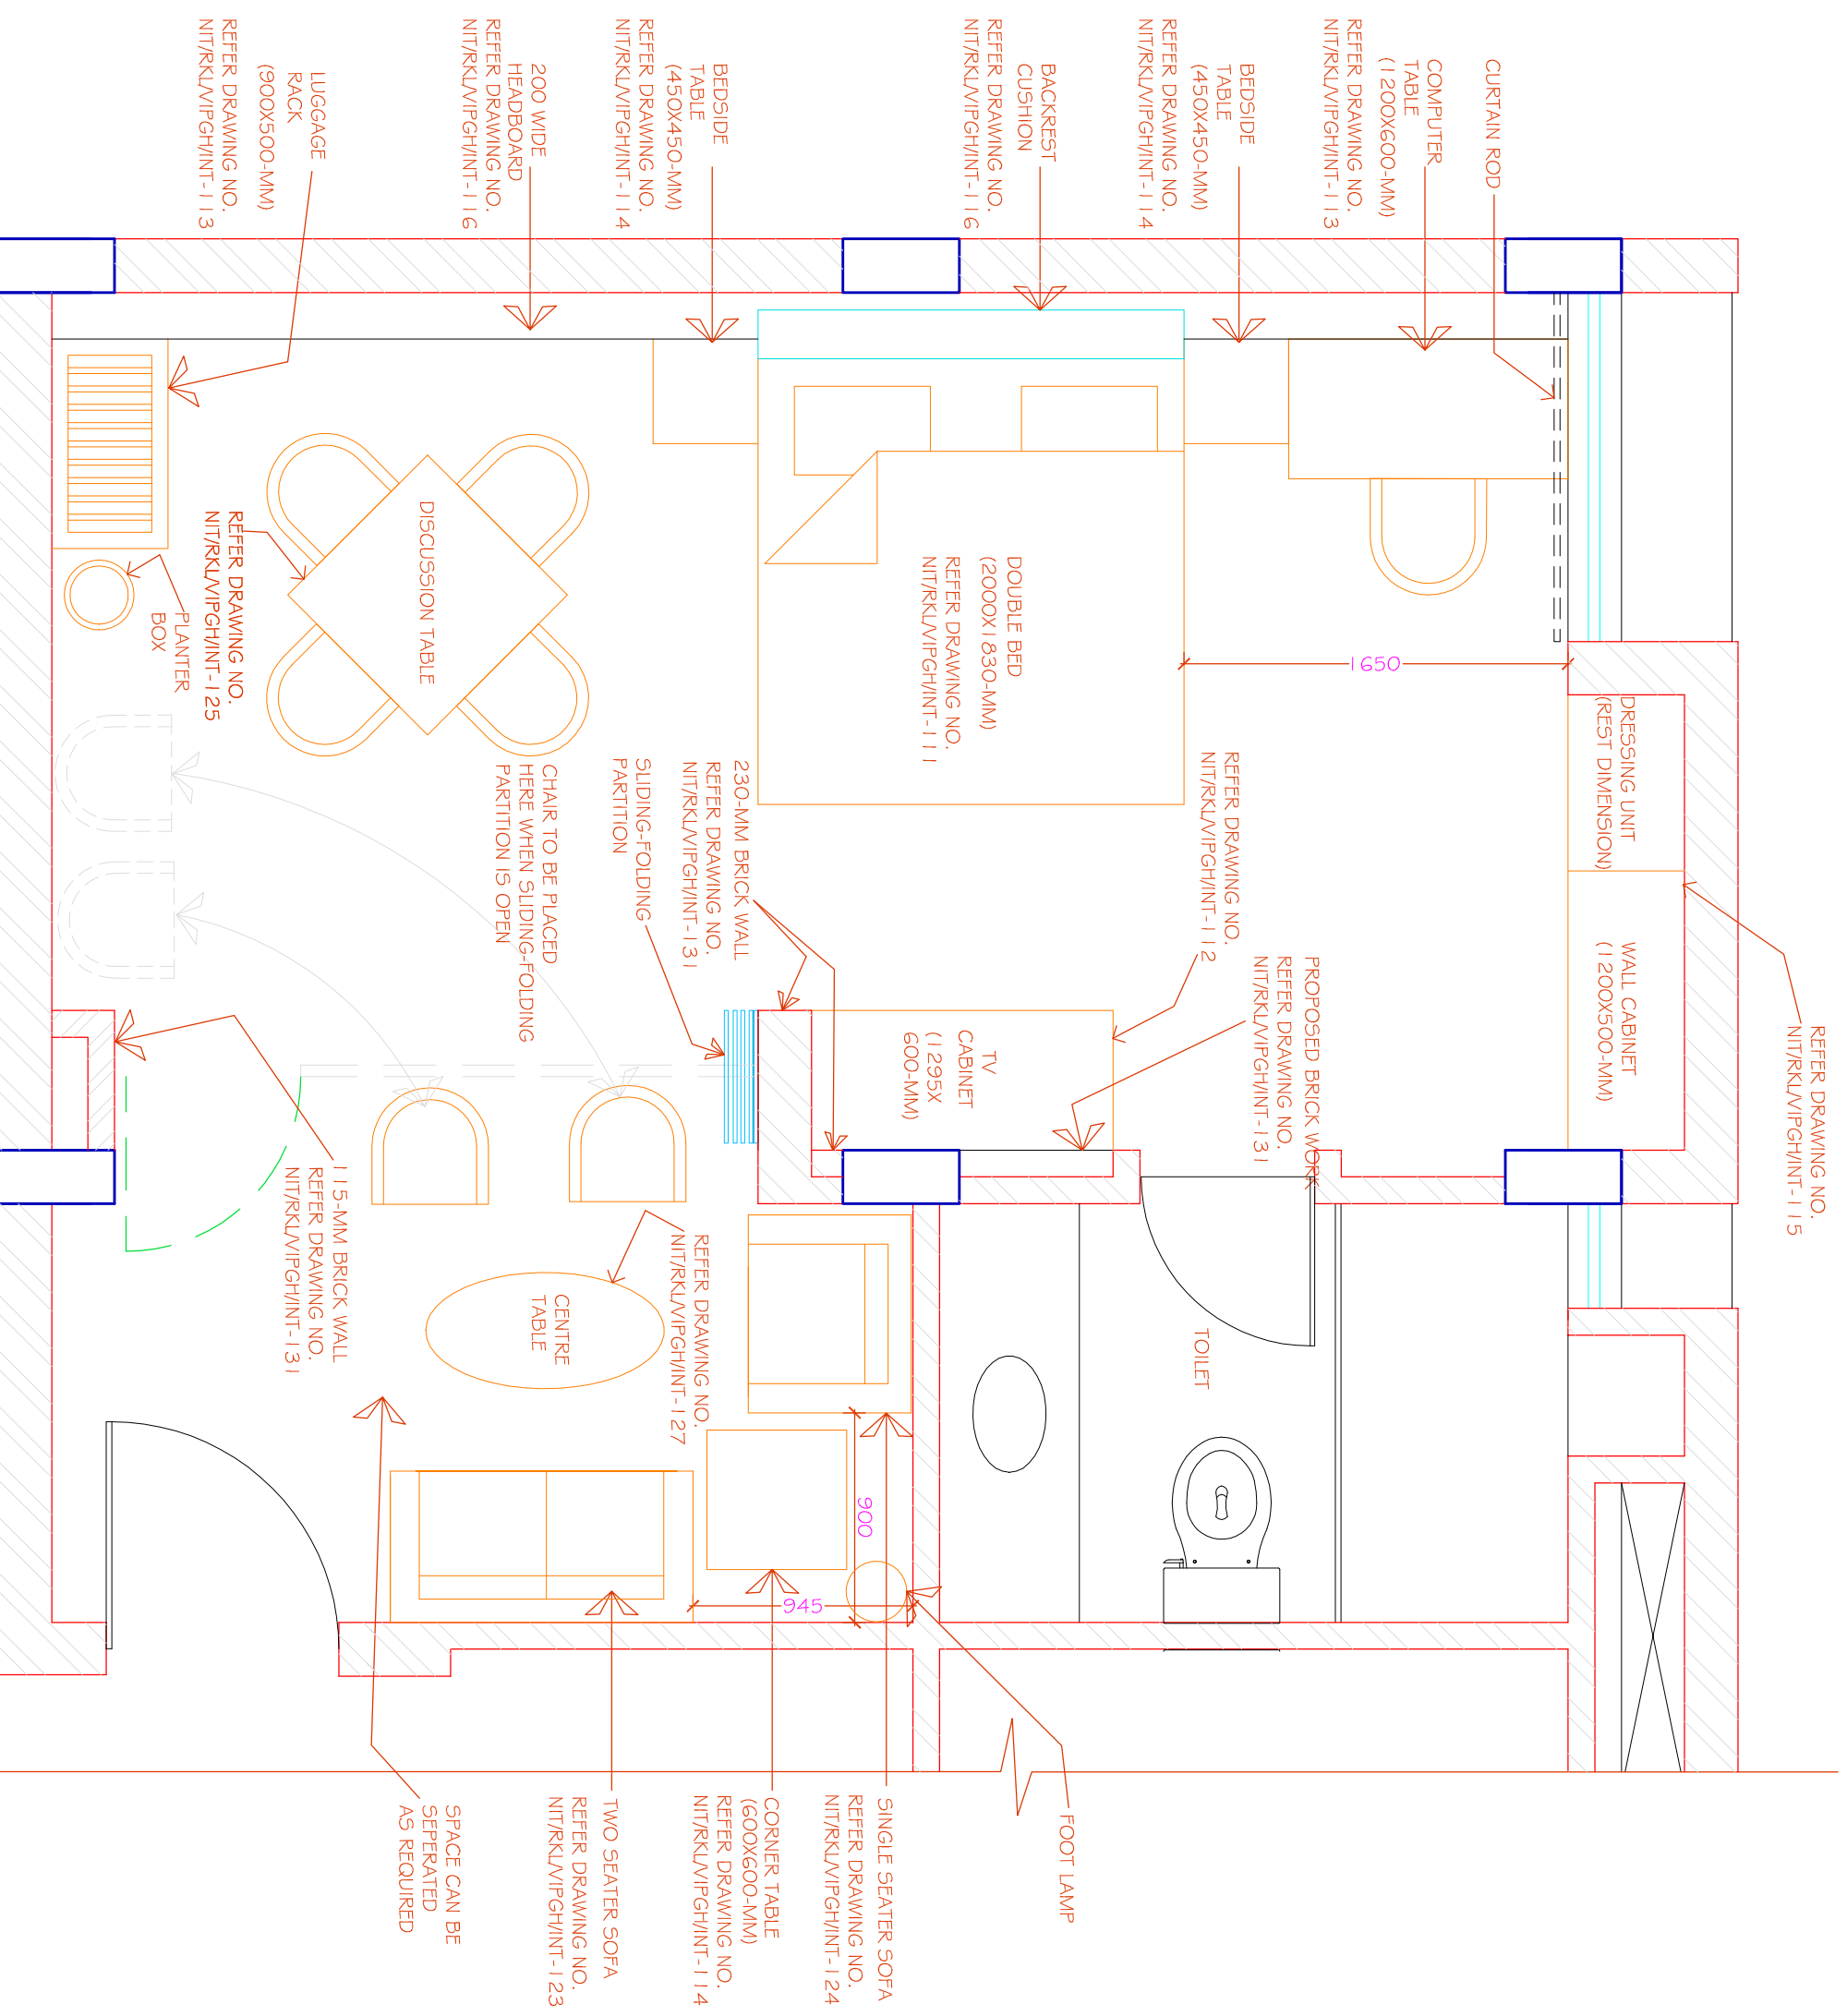

FURNITURE LAYOUT PLAN FOR GUEST SUITE