



SECTION AT B-B

SCALE 1:100

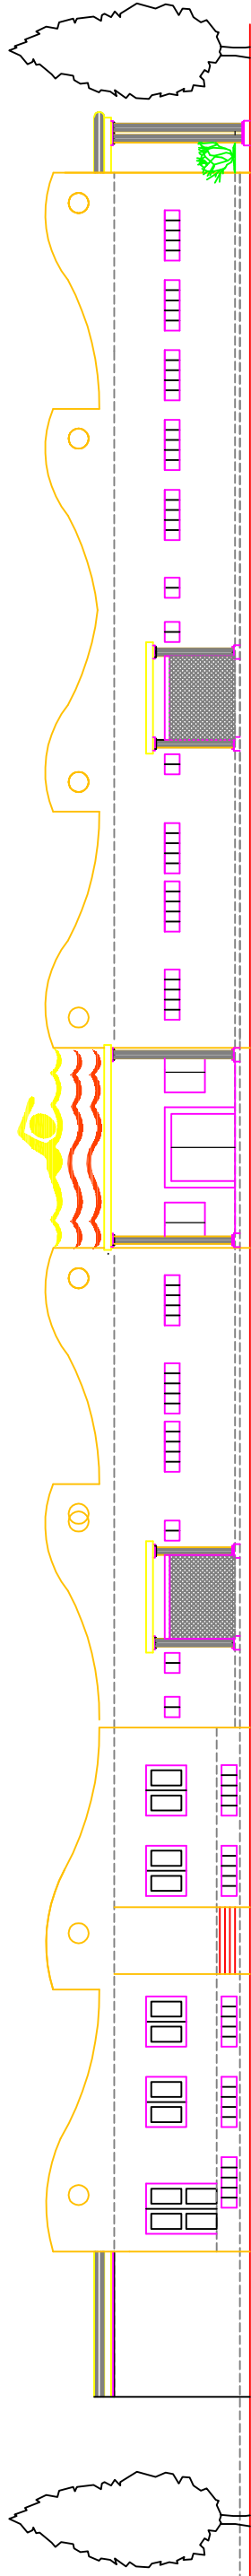


POOL SIDE ELEVATION

SCALE 1:100

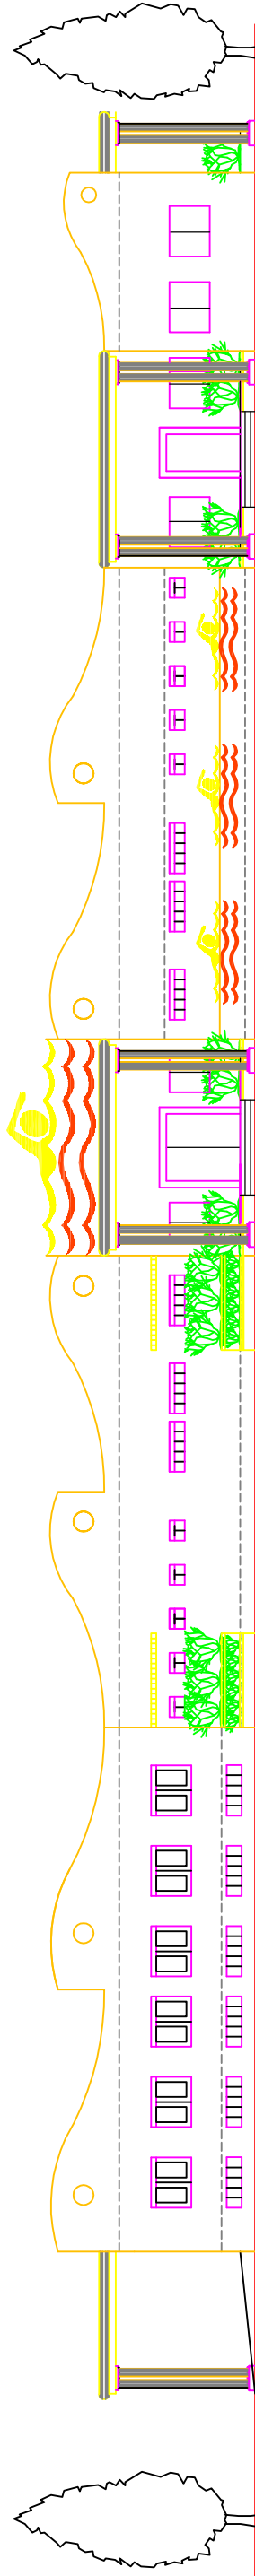


FRONT SIDE ELEVATION

SCALE 1:100

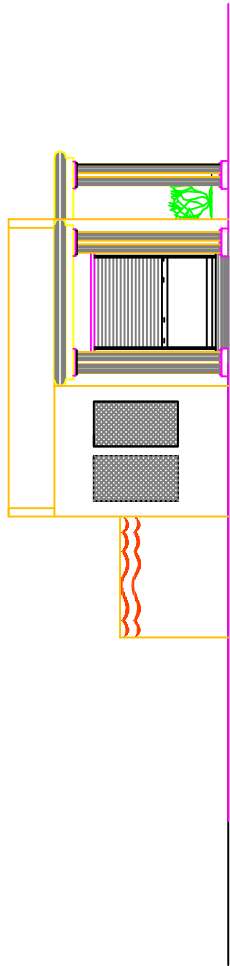

NORTH SIDE ELEVATION

SCALE 1:100

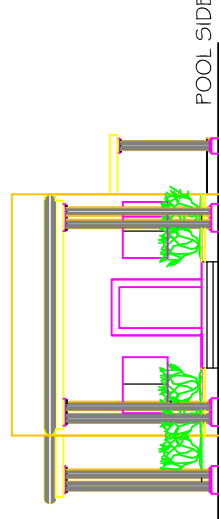

SOUTH SIDE ELEVATION

SCALE 1:100

PROJECT

CONSTRUCTION SWIMMING POOL AT
NATIONAL INSTITUTE OF TECHNOLOGY,
ROURKELA, ORISSA .

TITLE :

ELEVATIONS, SECTION B-B

CONSULTANTS :

NAVNIIRMAN DEVELOPMENT CONSULTANTS
(INDIA) PVT. LTD.

TOWN PLANNERS, ENGINEERS, ARCHITECTURAL & PROJECT MANAGEMENT CONSULTANTS
Regd. Office : A - 6 DWARAKA APARTMENTS, HAREKRISHNA MANDIR ROAD,
MODEL COLONY, PUNE 411 016, INDIA. TEL # 020-2585 4079, 2587 0179
FAX # 020 - 2585 8044 ; E-MAIL # nndp@n3.veil.net.in

DRG NO NIT/ARCH/02 DATE SEPT. 2007

1 : 100

DRAWN

CHECKED

APPROVED

ACCESS KEY

COMP/NAVNIIRMAN/ARCH PLAN